


CAMPGROUND LAYOUT

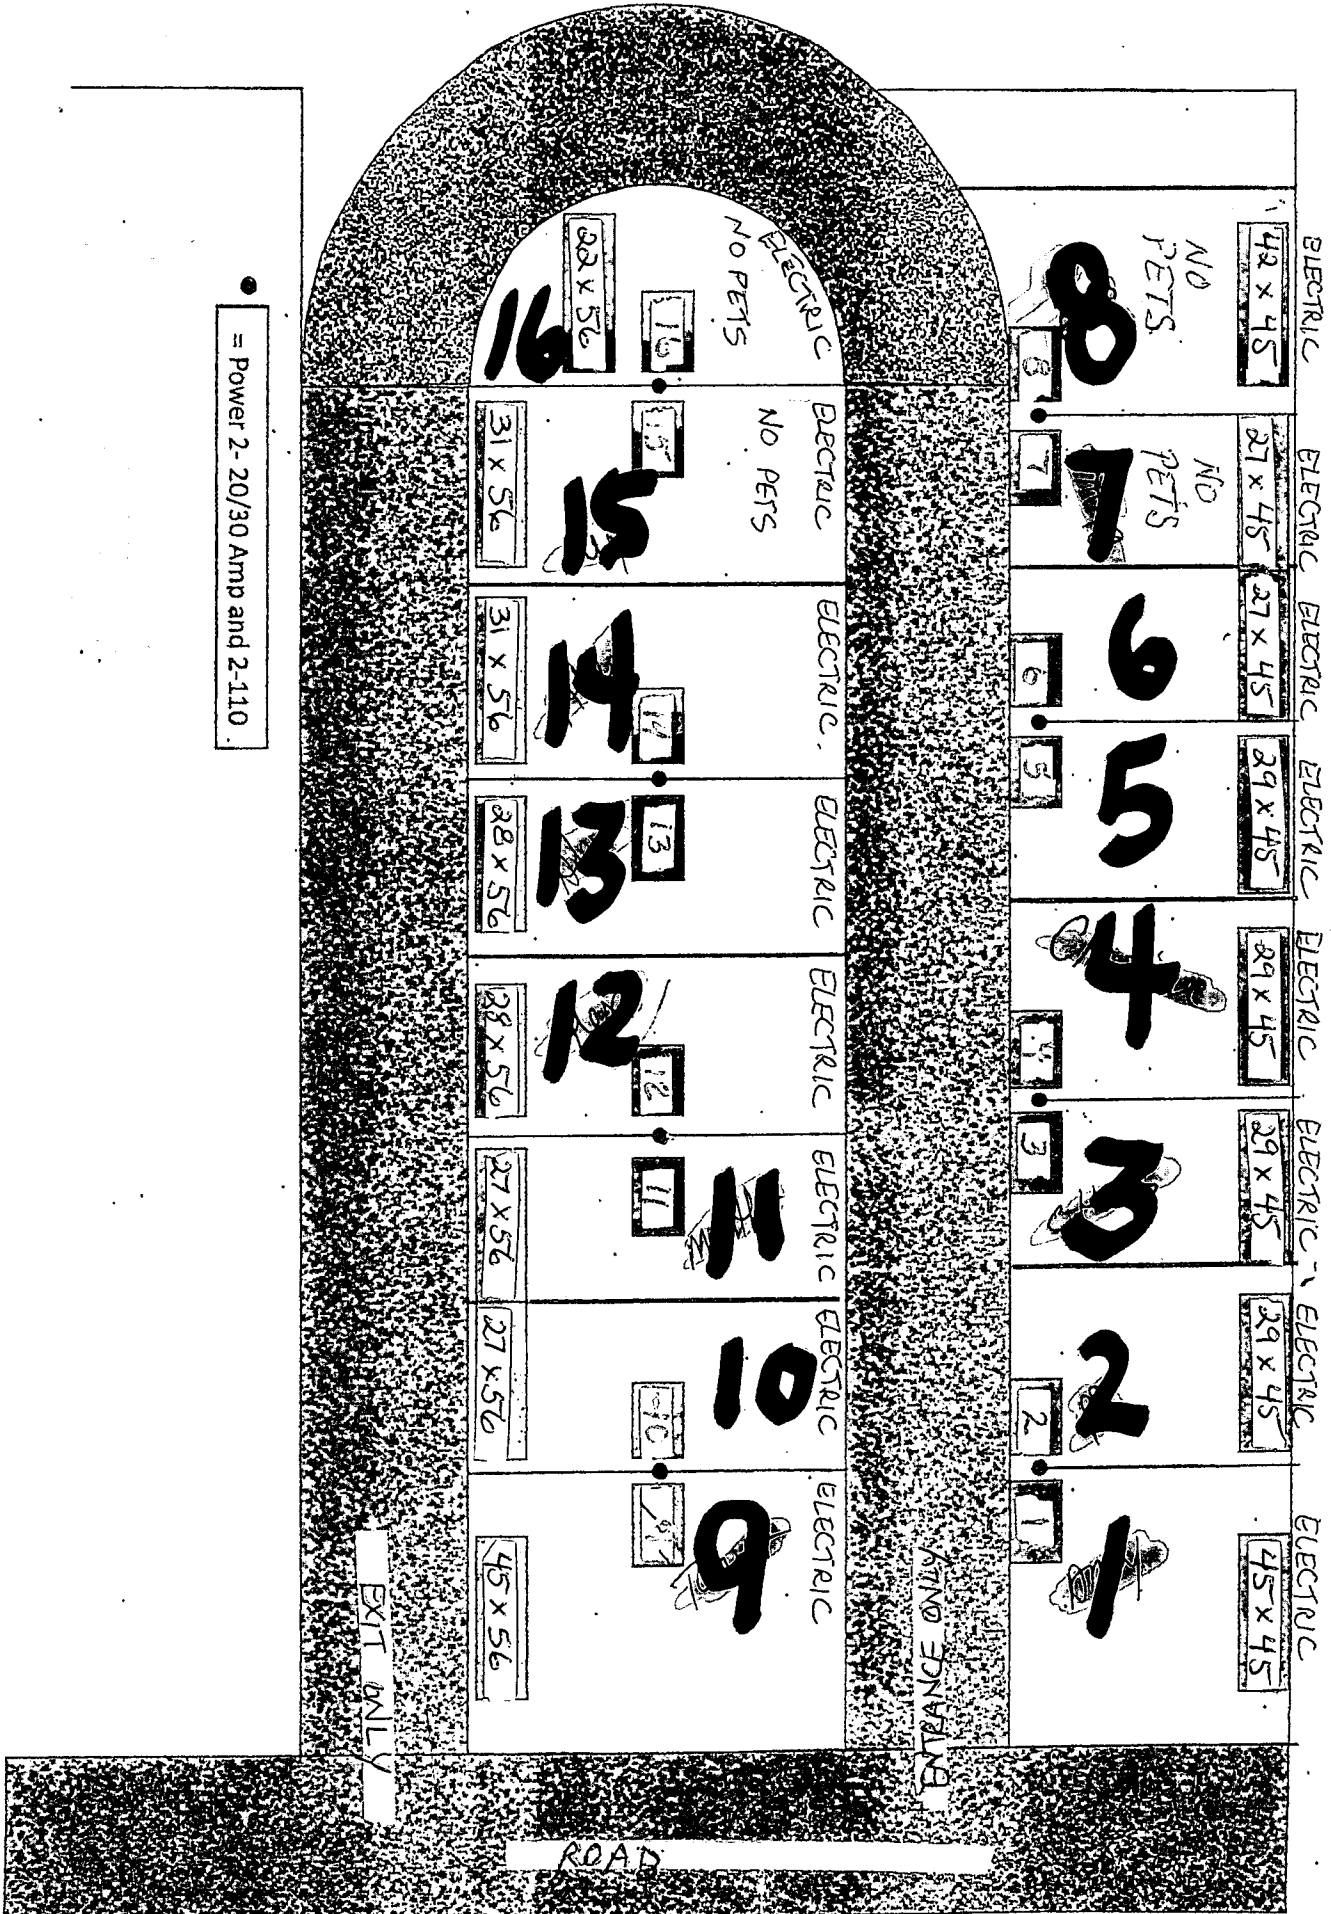

• = Power 2-20/30 Amp and 2-110

EXIT ONLY

ENTRANCE ONLY

ROAD